

**HOBBS:
A DESIGN COMPANY**
2017 One Hundred Year Party Court #7
Prospect New Town
Longmont, CO 80504
T 303 774 2018 F 303 774 2019
hobbs@hobbsdesign.com
www.hobbsdesign.com

AHK Foundation
2120 13th St.
Boulder, CO


04.09.07 As-Builts
05.17.07 Demolition
07.25.07 Construction Documents

**Basement/
Foundation Plan**

Project No.
07-1197 **A1.0**

1
A1.0 **BASEMENT / FOUNDATION PLAN**
Scale: 1/4" = 1'-0"
Half Size Set: 1/8" = 1'-0"

© 2007 hobbs design

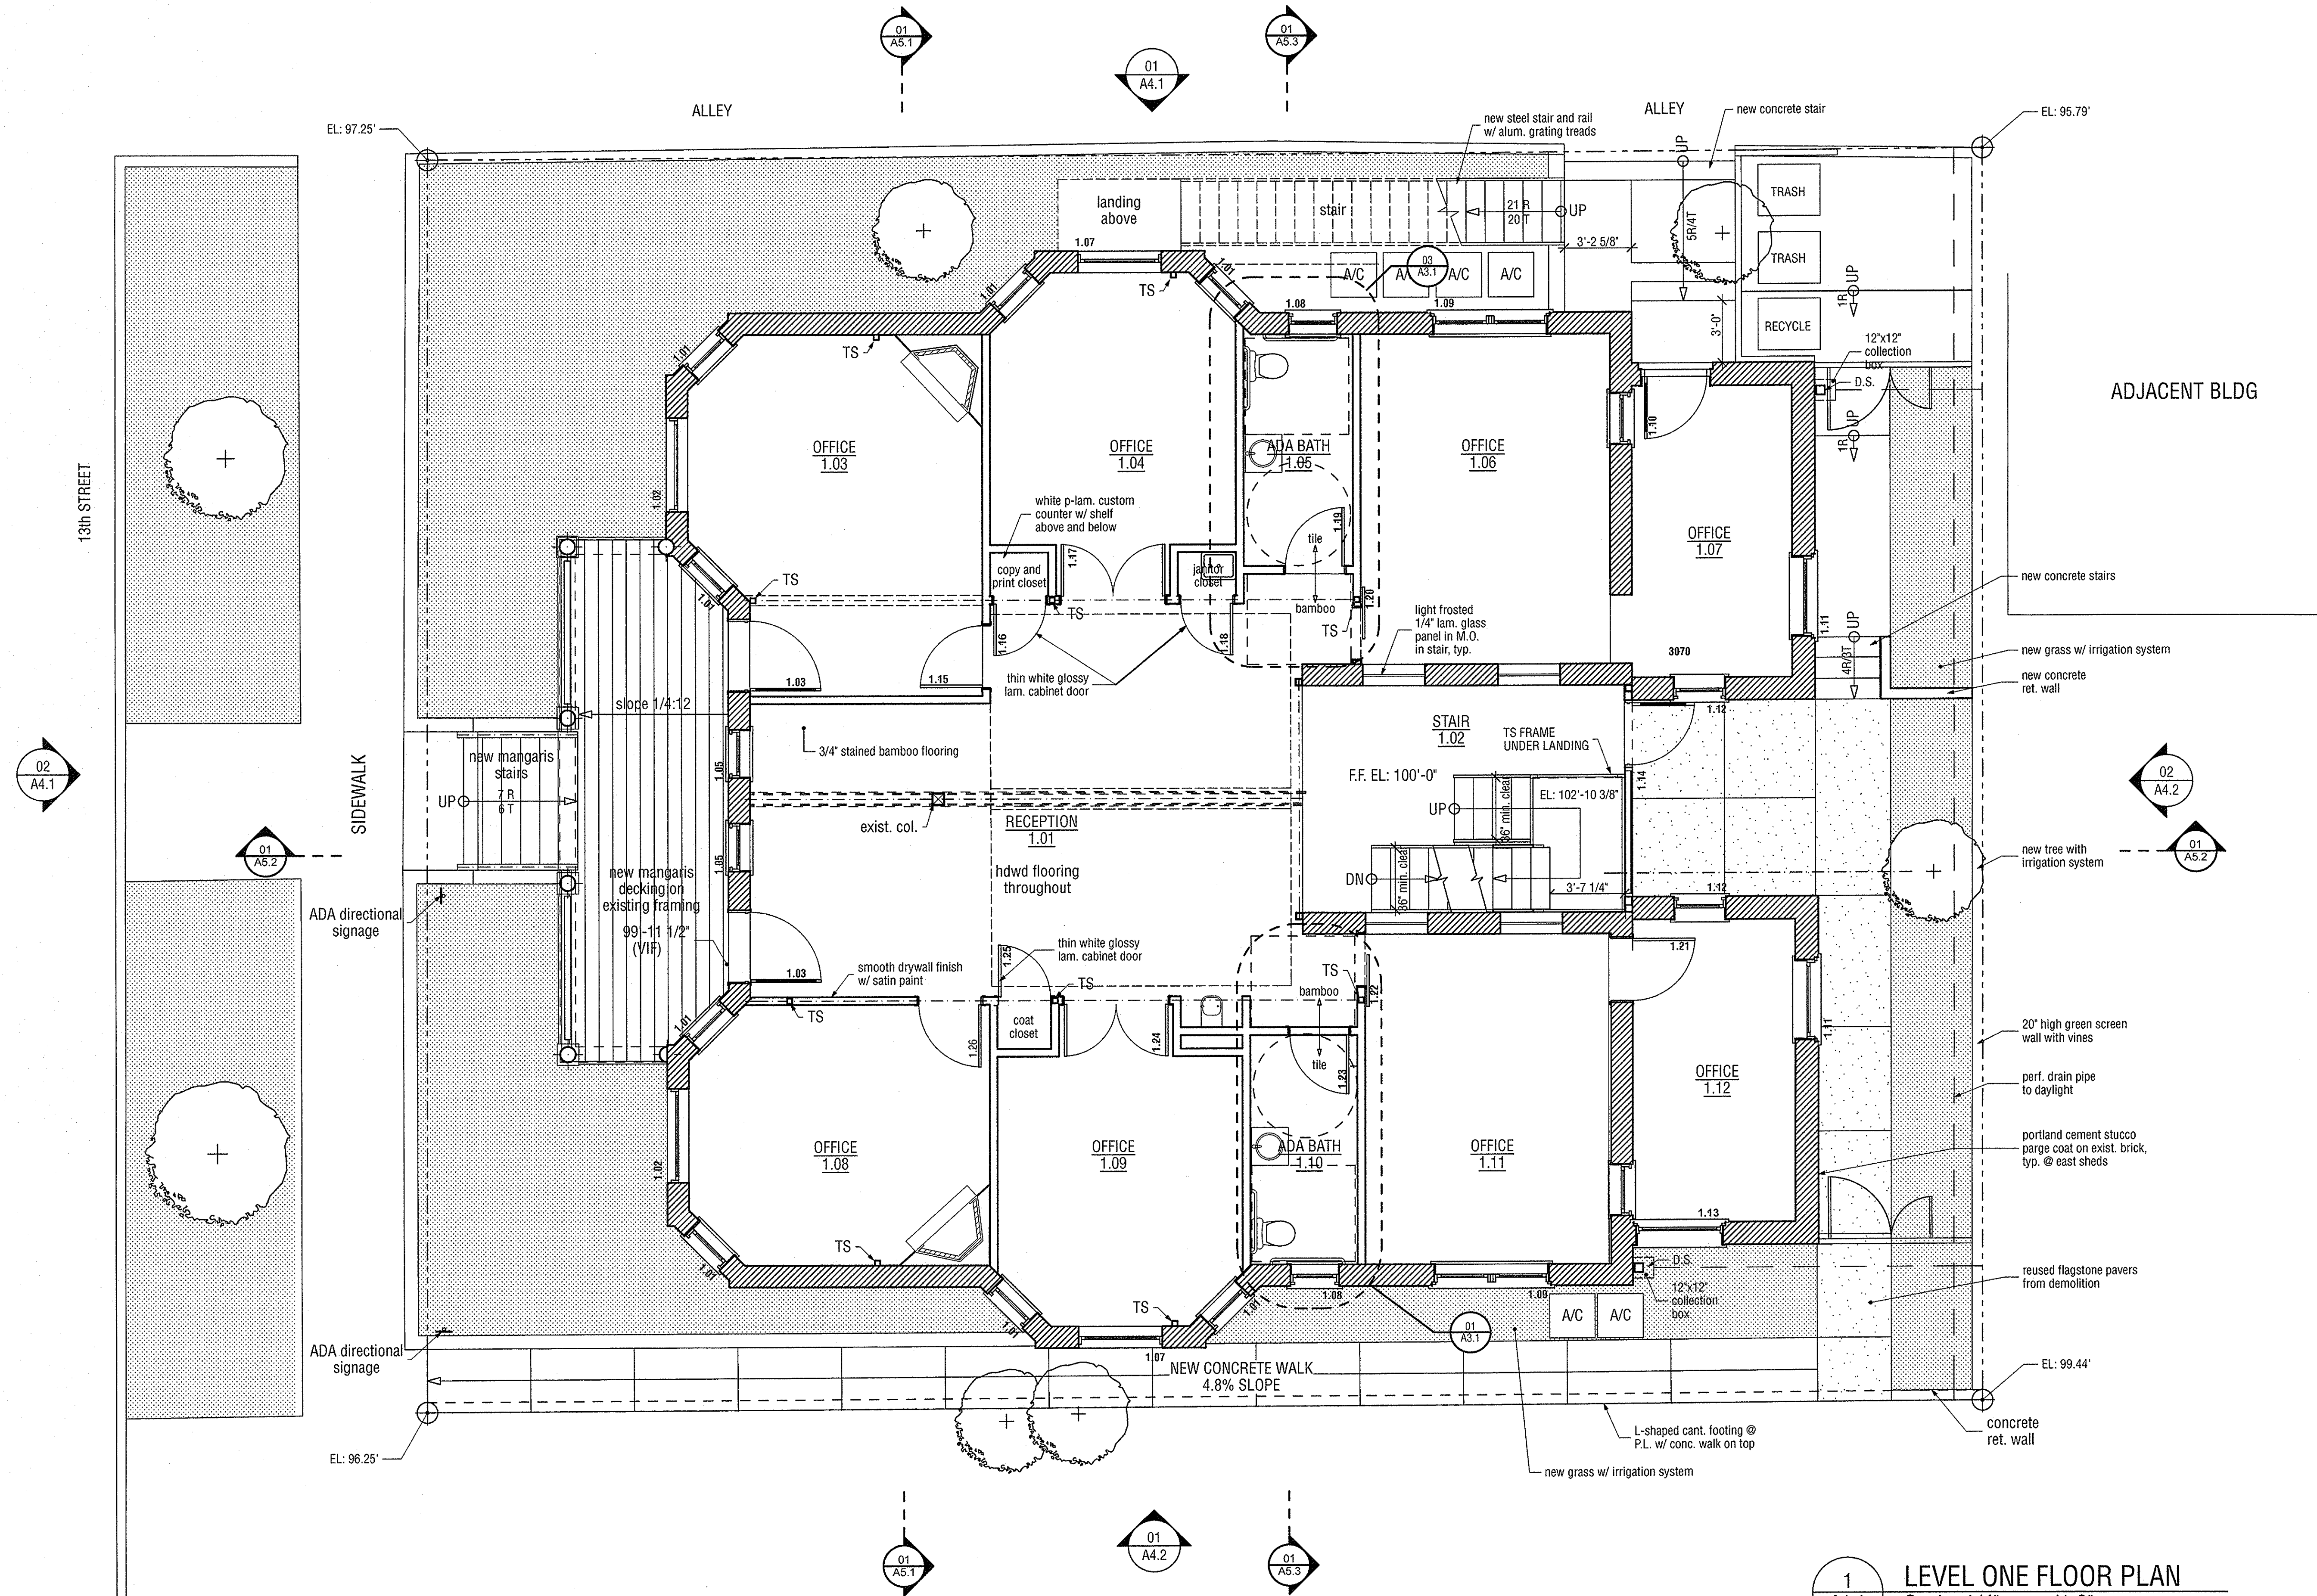

1 LEVEL ONE FLOOR PLAN
 Scale: 1/4" = 1'-0"
 Half Size Set: 1/8" = 1'-0"

HOBBS:
A DESIGN COMPANY
 2017 One Hundred Year Party Court #7
 Prospect New Town
 Longmont, CO 80504
 T 303 774 2018 F 303 774 2019
 hobbs@hobbsdesign.com
 www.hobbsdesign.com


AHK Foundation
 2120 13th St.
 Boulder, CO

04.09.07 As-Builts
 05.17.07 Demolition
 07.25.07 Construction Documents

Level One Plan

Project No. 07-1197 **A1.1**

© 2007 hobbs design

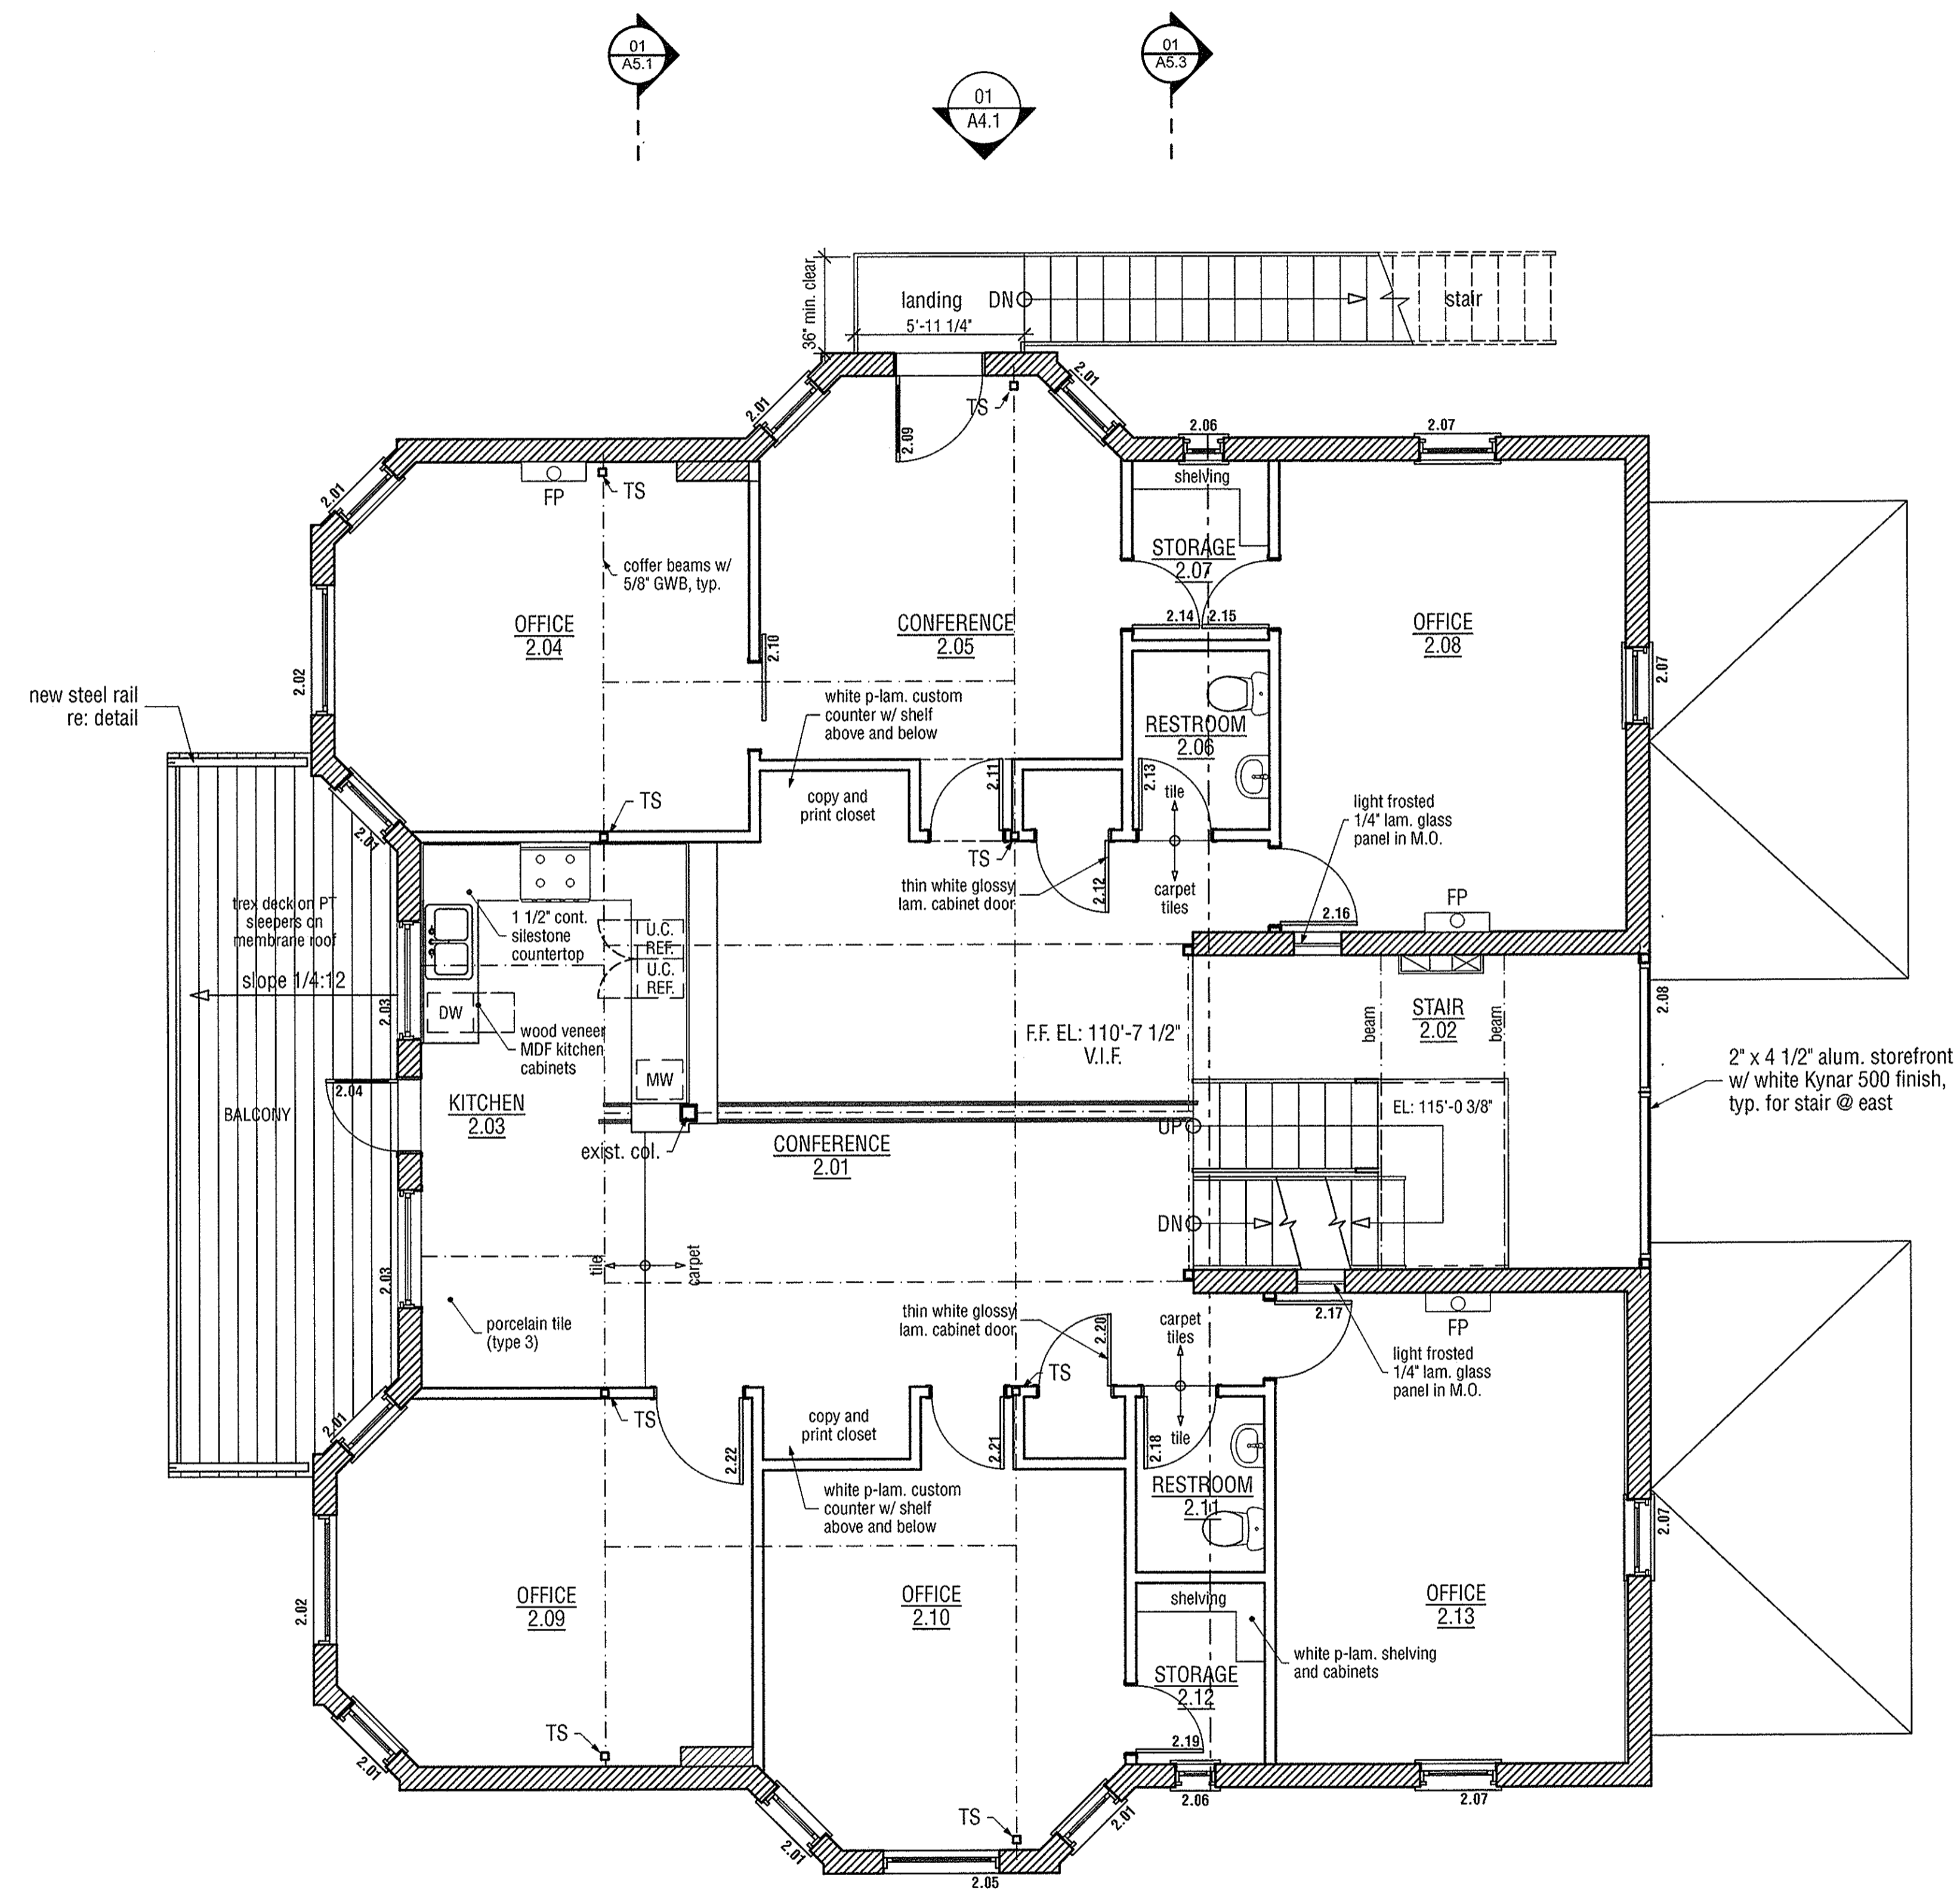

NOTES:
 1. Carpet throughout other than restrooms or kitchen.

1 LEVEL TWO FLOOR PLAN
 Scale: 1/4" = 1'-0"
 Half Size Set: 1/8" = 1'-0"

HOBBS:
A DESIGN COMPANY
 2017 One Hundred Year Party Court #7
 Prospect New Town
 Longmont, CO 80504
 T 303 774 2018 F 303 774 2019
 hobbs@hobbsdesign.com
 www.hobbsdesign.com


AHK Foundation
 2120 13th St.
 Boulder, CO

04.09.07 As-Built
 05.17.07 Demolition
 07.25.07 Construction Documents

Level Two Plan

Project No. 07-1197 **A1.2**

© 2007 hobbs design

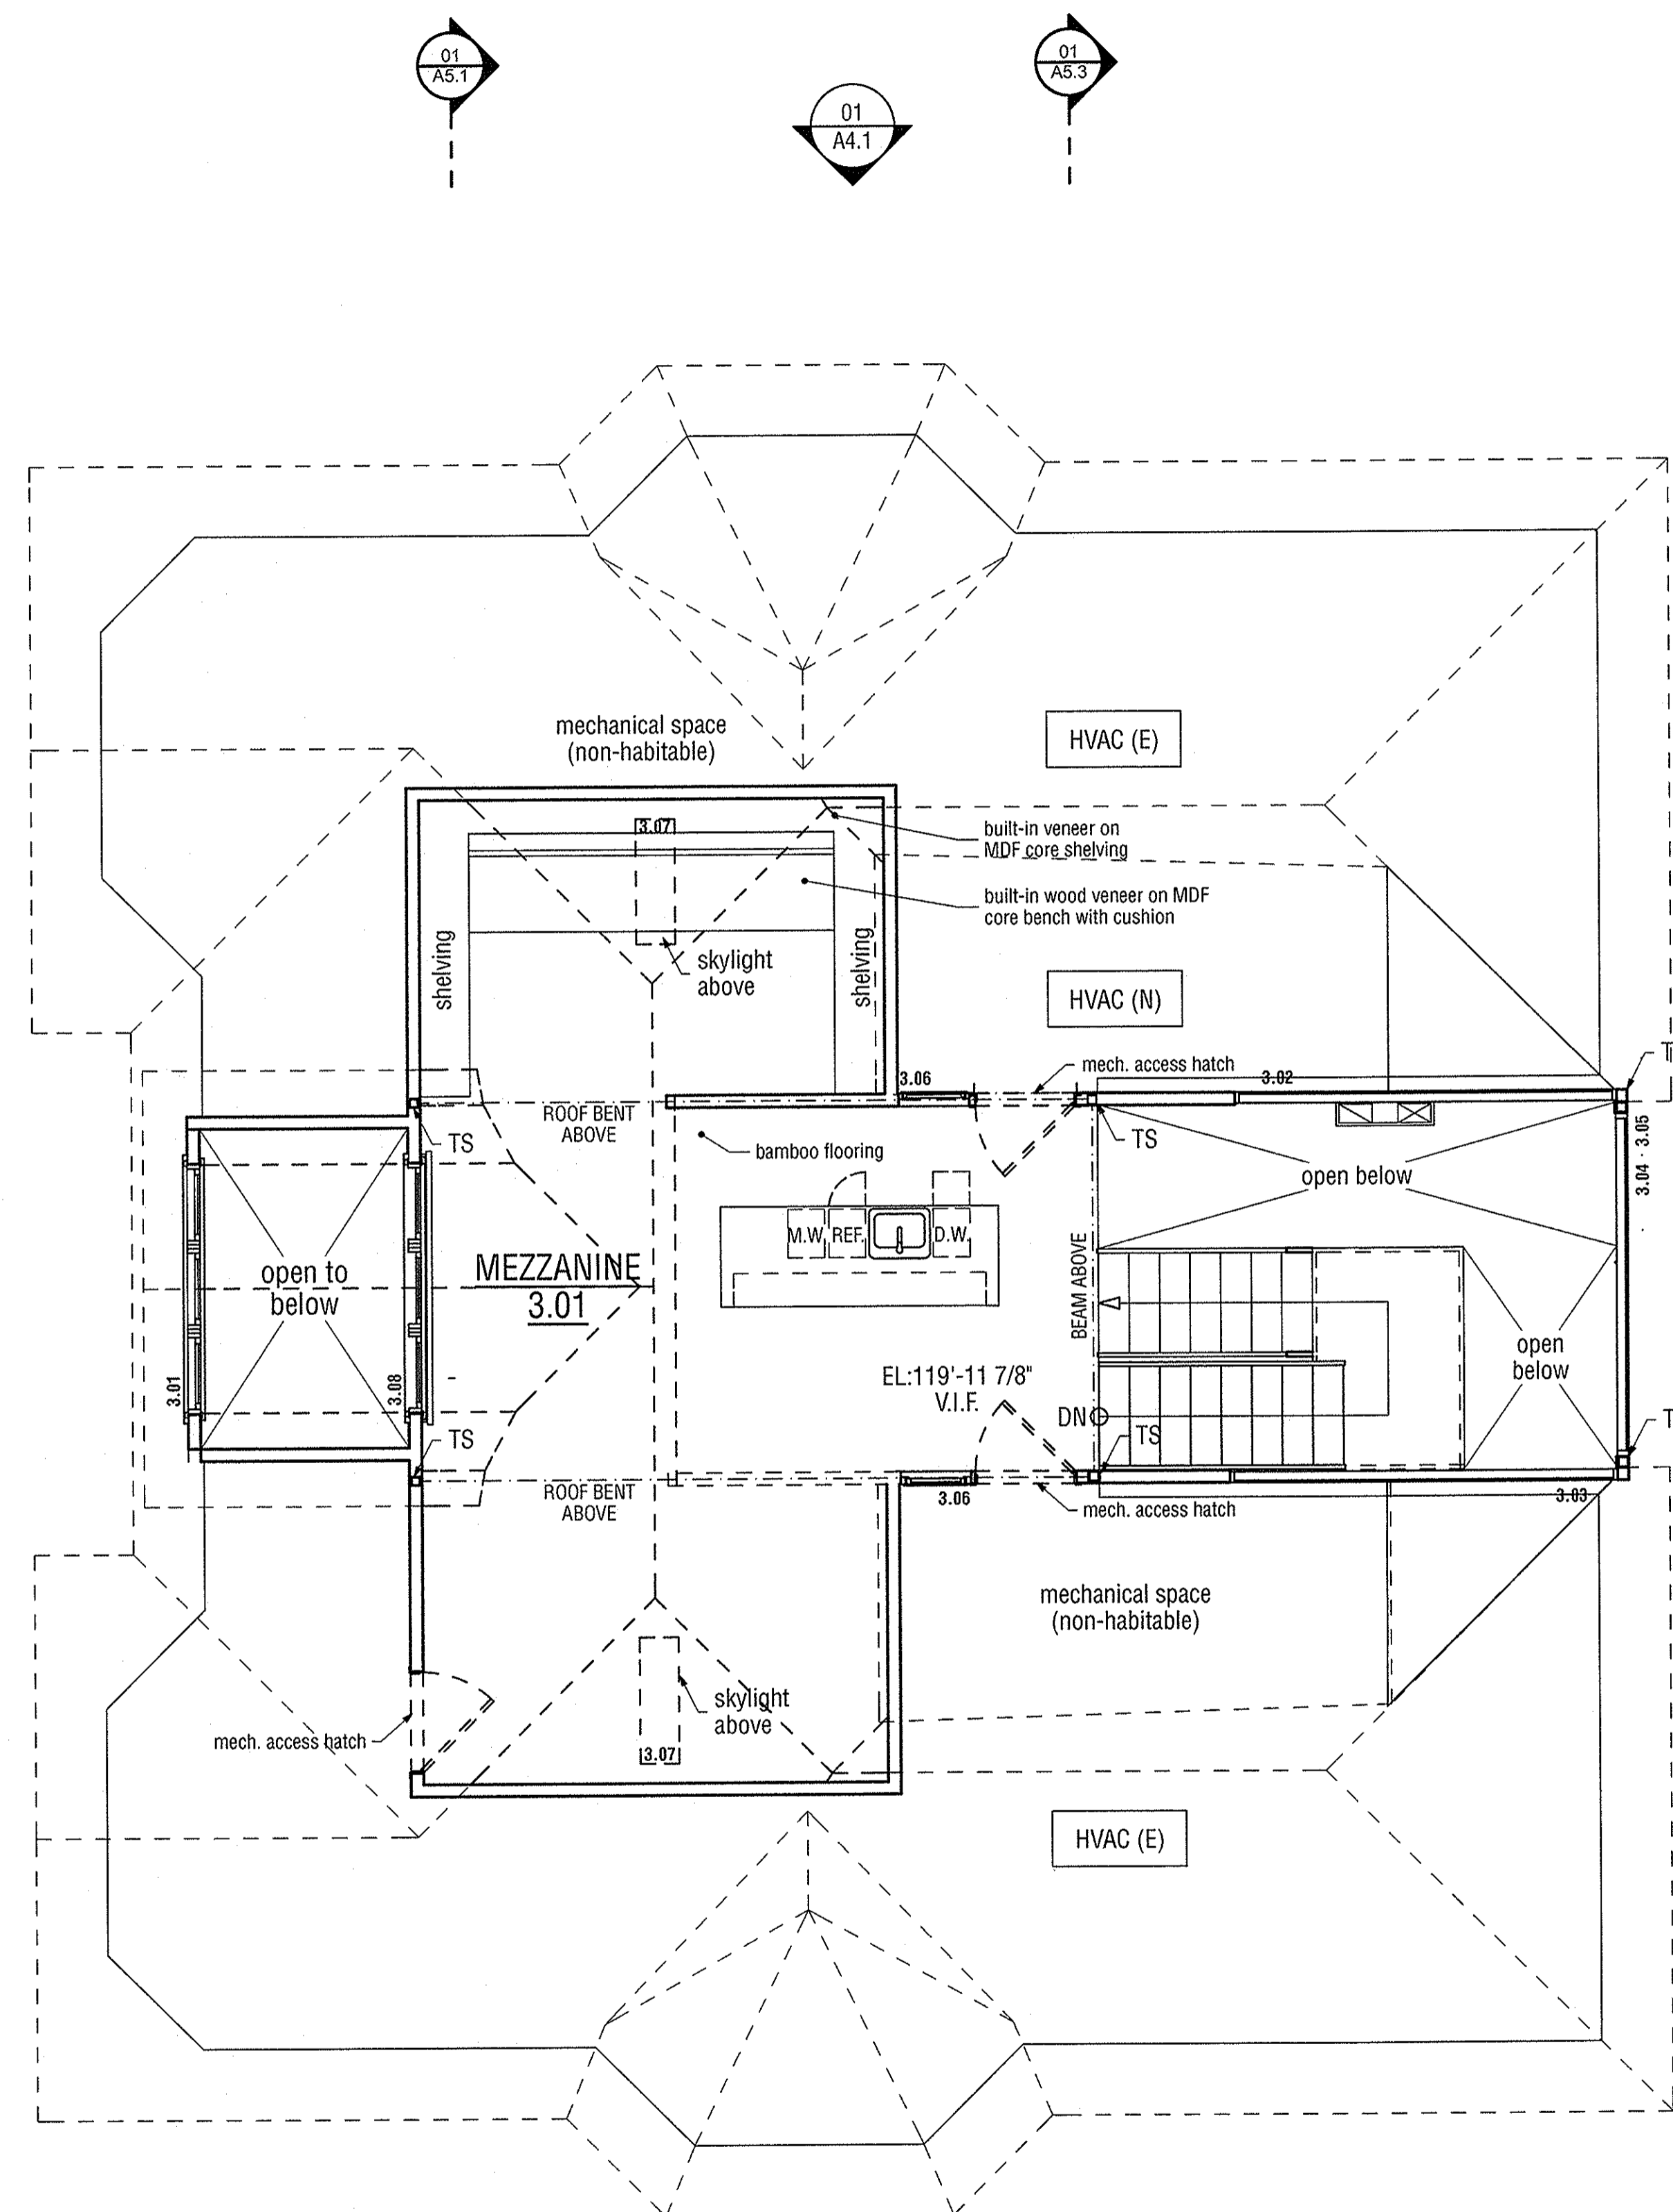

02
A4.1

01
AS.2

01
AS.1

01
A4.1

01
AS.3

02
A4.2

01
AS.2

01
AS.1

01
A4.2

01
AS.3

1
A1.3
MEZZANINE PLAN
Scale: 1/4" = 1'-0"
Half Size Set: 1/8" = 1'-0"

HOBBS:
A DESIGN COMPANY
2017 One Hundred Year Party Court #7
Prospect New Town
Longmont, CO 80504
T 303 774 2018 F 303 774 2019
hobbs@hobbsdesign.com
www.hobbsdesign.com

AHK Foundation
2120 13th St.
Boulder, CO

04.09.07 As-Built
05.17.07 Demolition
07.25.07 Construction Documents

Mezzanine Plan

Project No. 07-1197 **A1.3**

© 2007 hobbs design